



Cykelslangen, Dissing+Weitling Arch. Copenhagen, Denmark



Cykelslangen, Dissing+Weitling Arch. Copenhagen, Denmark



Cykelslangen, Dissing+Weitling Arch. Copenhagen, Denmark



A630 Highway Rotterdam Netherland



Tram Line Almada, Portugal

The tram and the rehabilitation of the old power lines are among the points that seem most important to us in our proposal. Being electric and not dependent on fossil fuels is one of the ways, being the most shown at the moment of mobility in the city, being the traditional moment of mobility in the city, present as one of the forms of transport of the future. intermodal zone that then allows the entry into a new modern tramway.



byke park, yanko design



bench, wmb studio




3D VIEW - ROTUNDA DO RELÓGIO



3D VIEW - GAGO COUTINHO - PARQUE JOSÉ GOMES FERREIRA ENTRANCE



3D VIEW - PRAÇA DO AREIRO

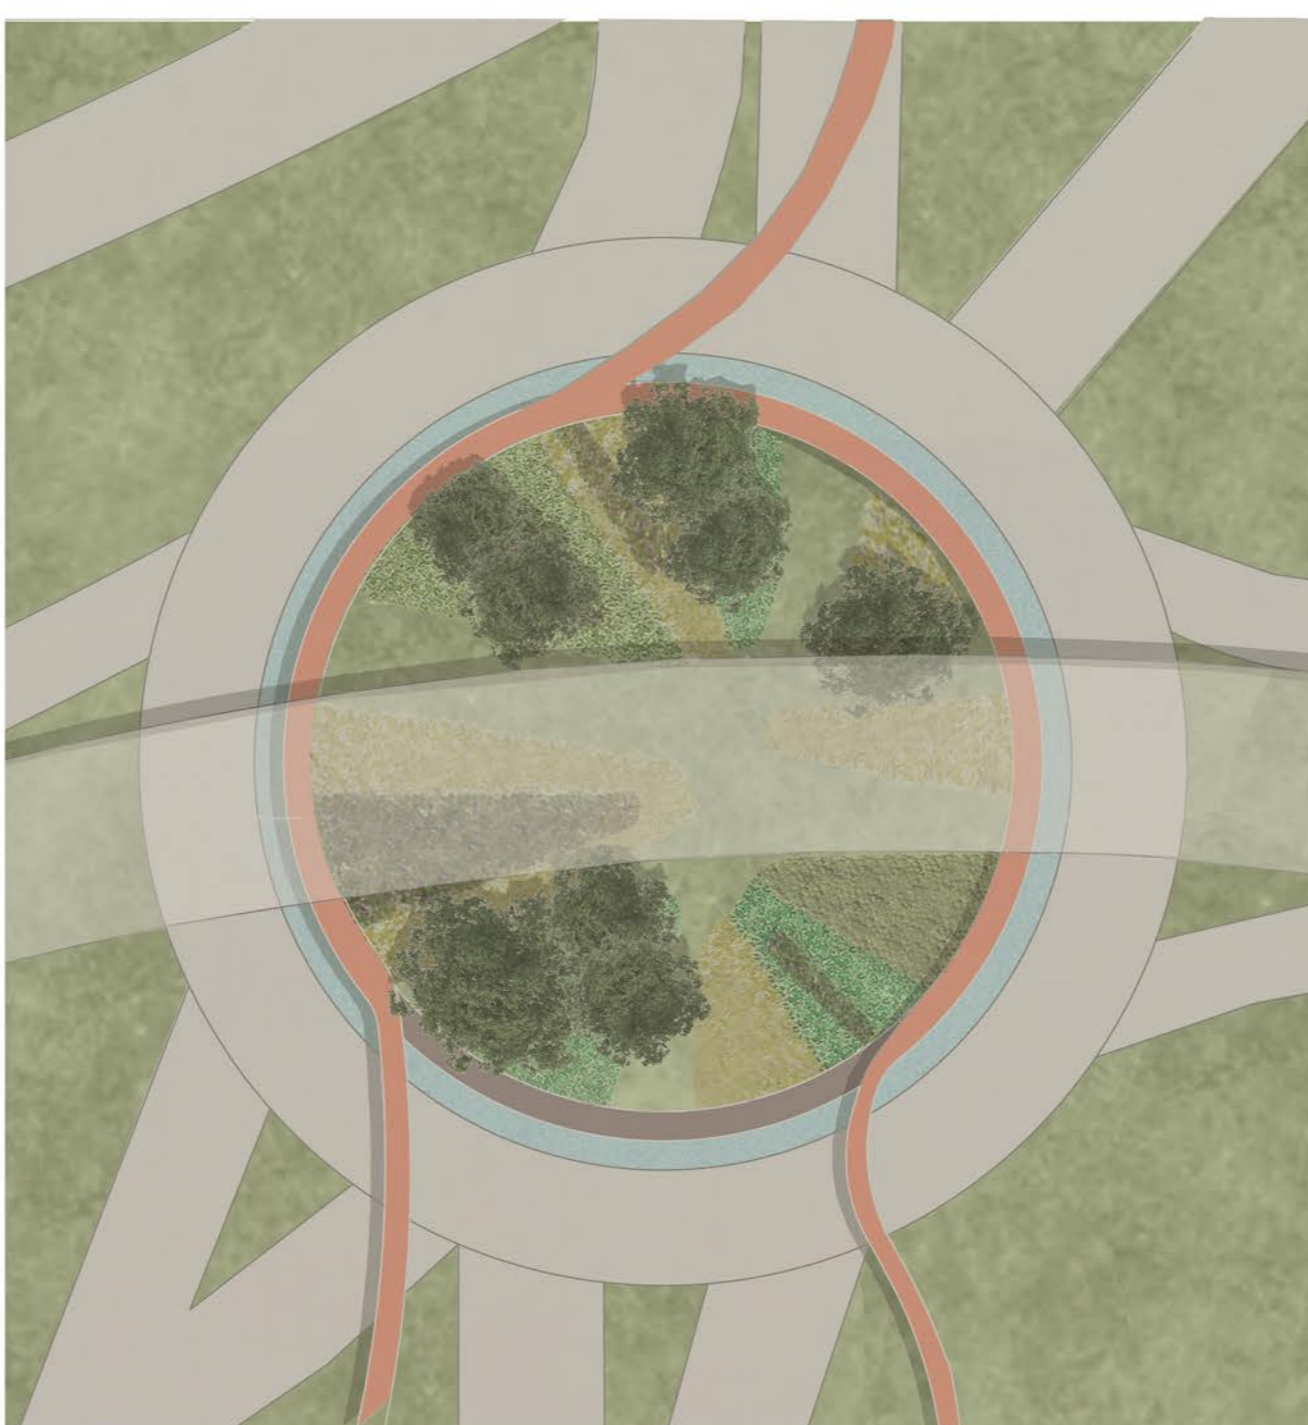

PLAN - ROTUNDA DO RELÓGIO - 1:1.500



PLAN - PRAÇA DO AREIRO - 1:1.500